




ČSAD - sklepy - 2.PP

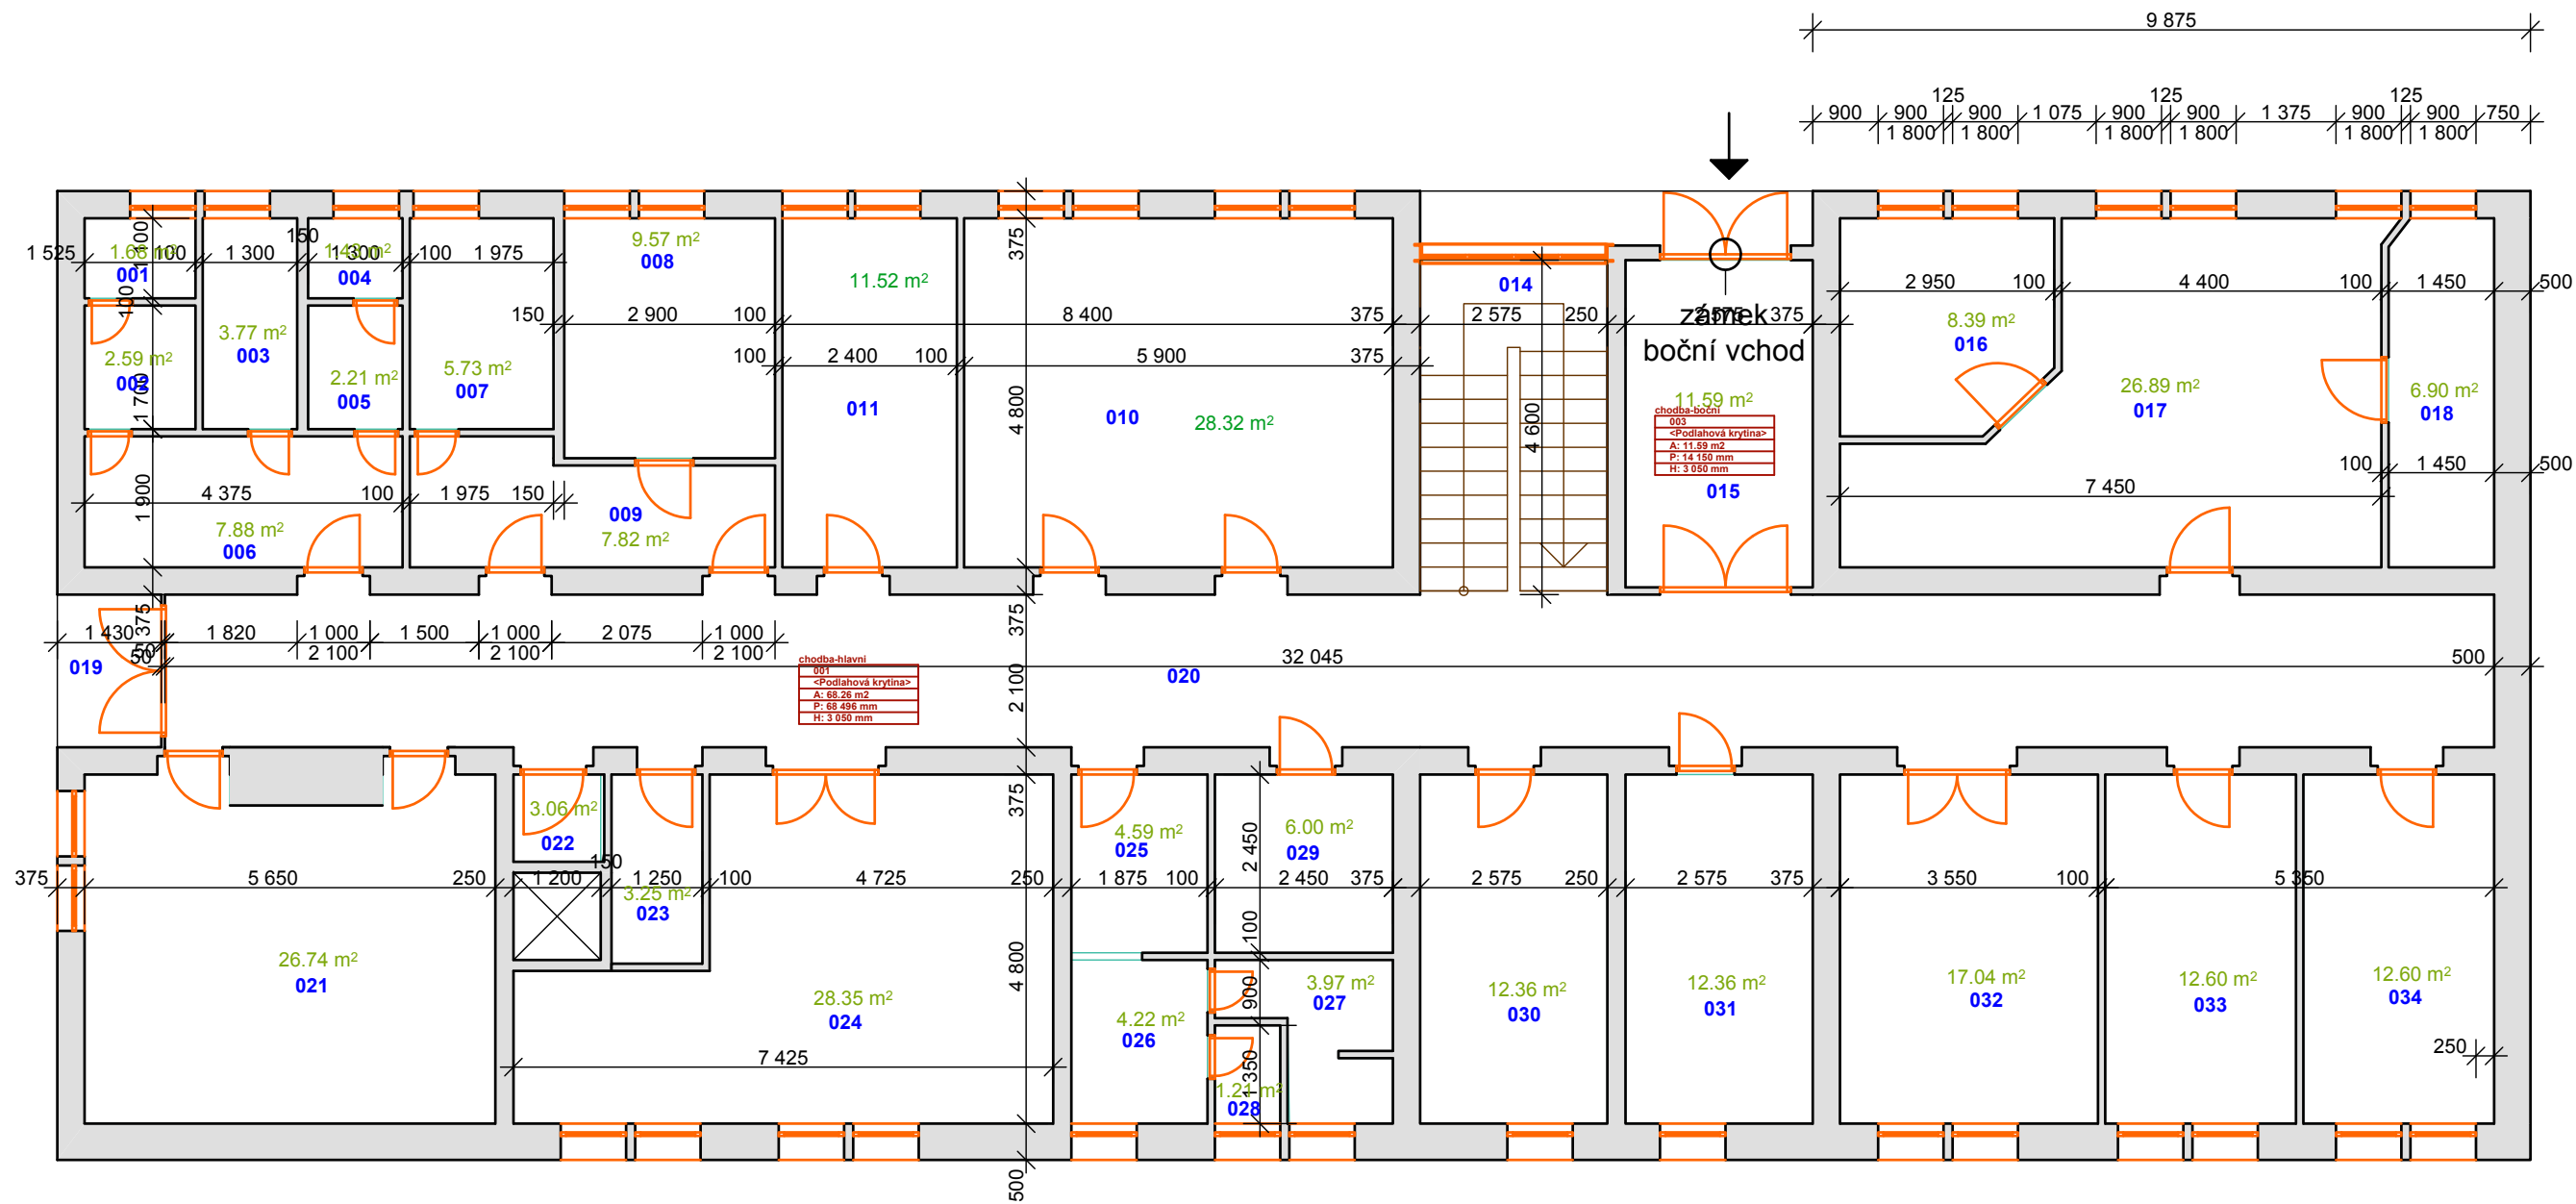

ČSAD - suterén - 1.PP  $\frac{900}{600} \frac{750}{750}$

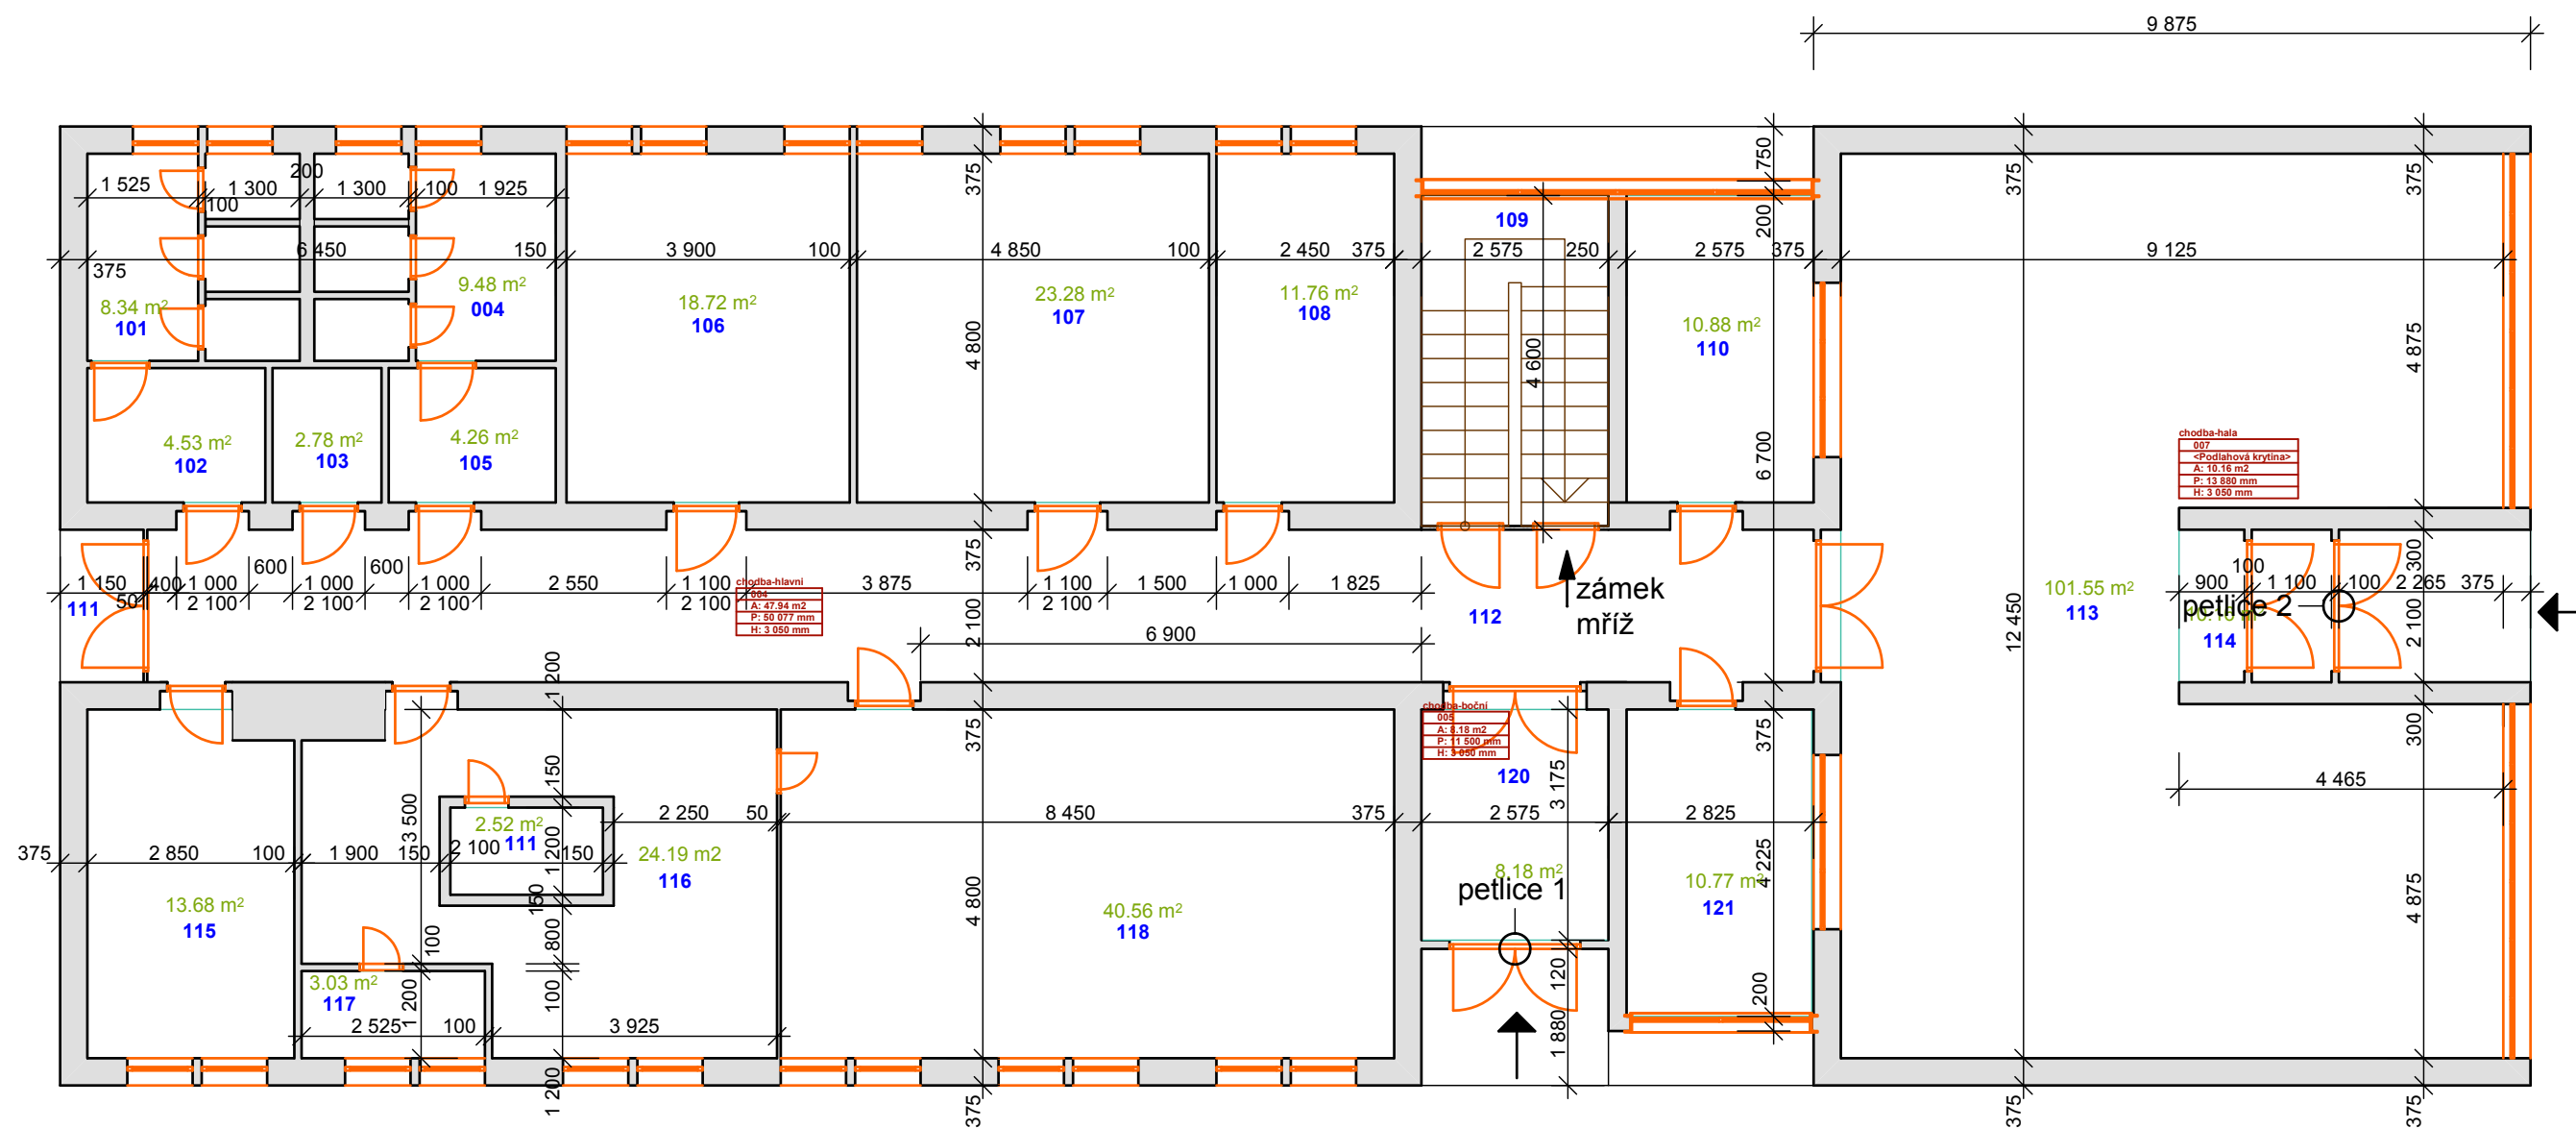

ČSAD - přízemí - 1.NP

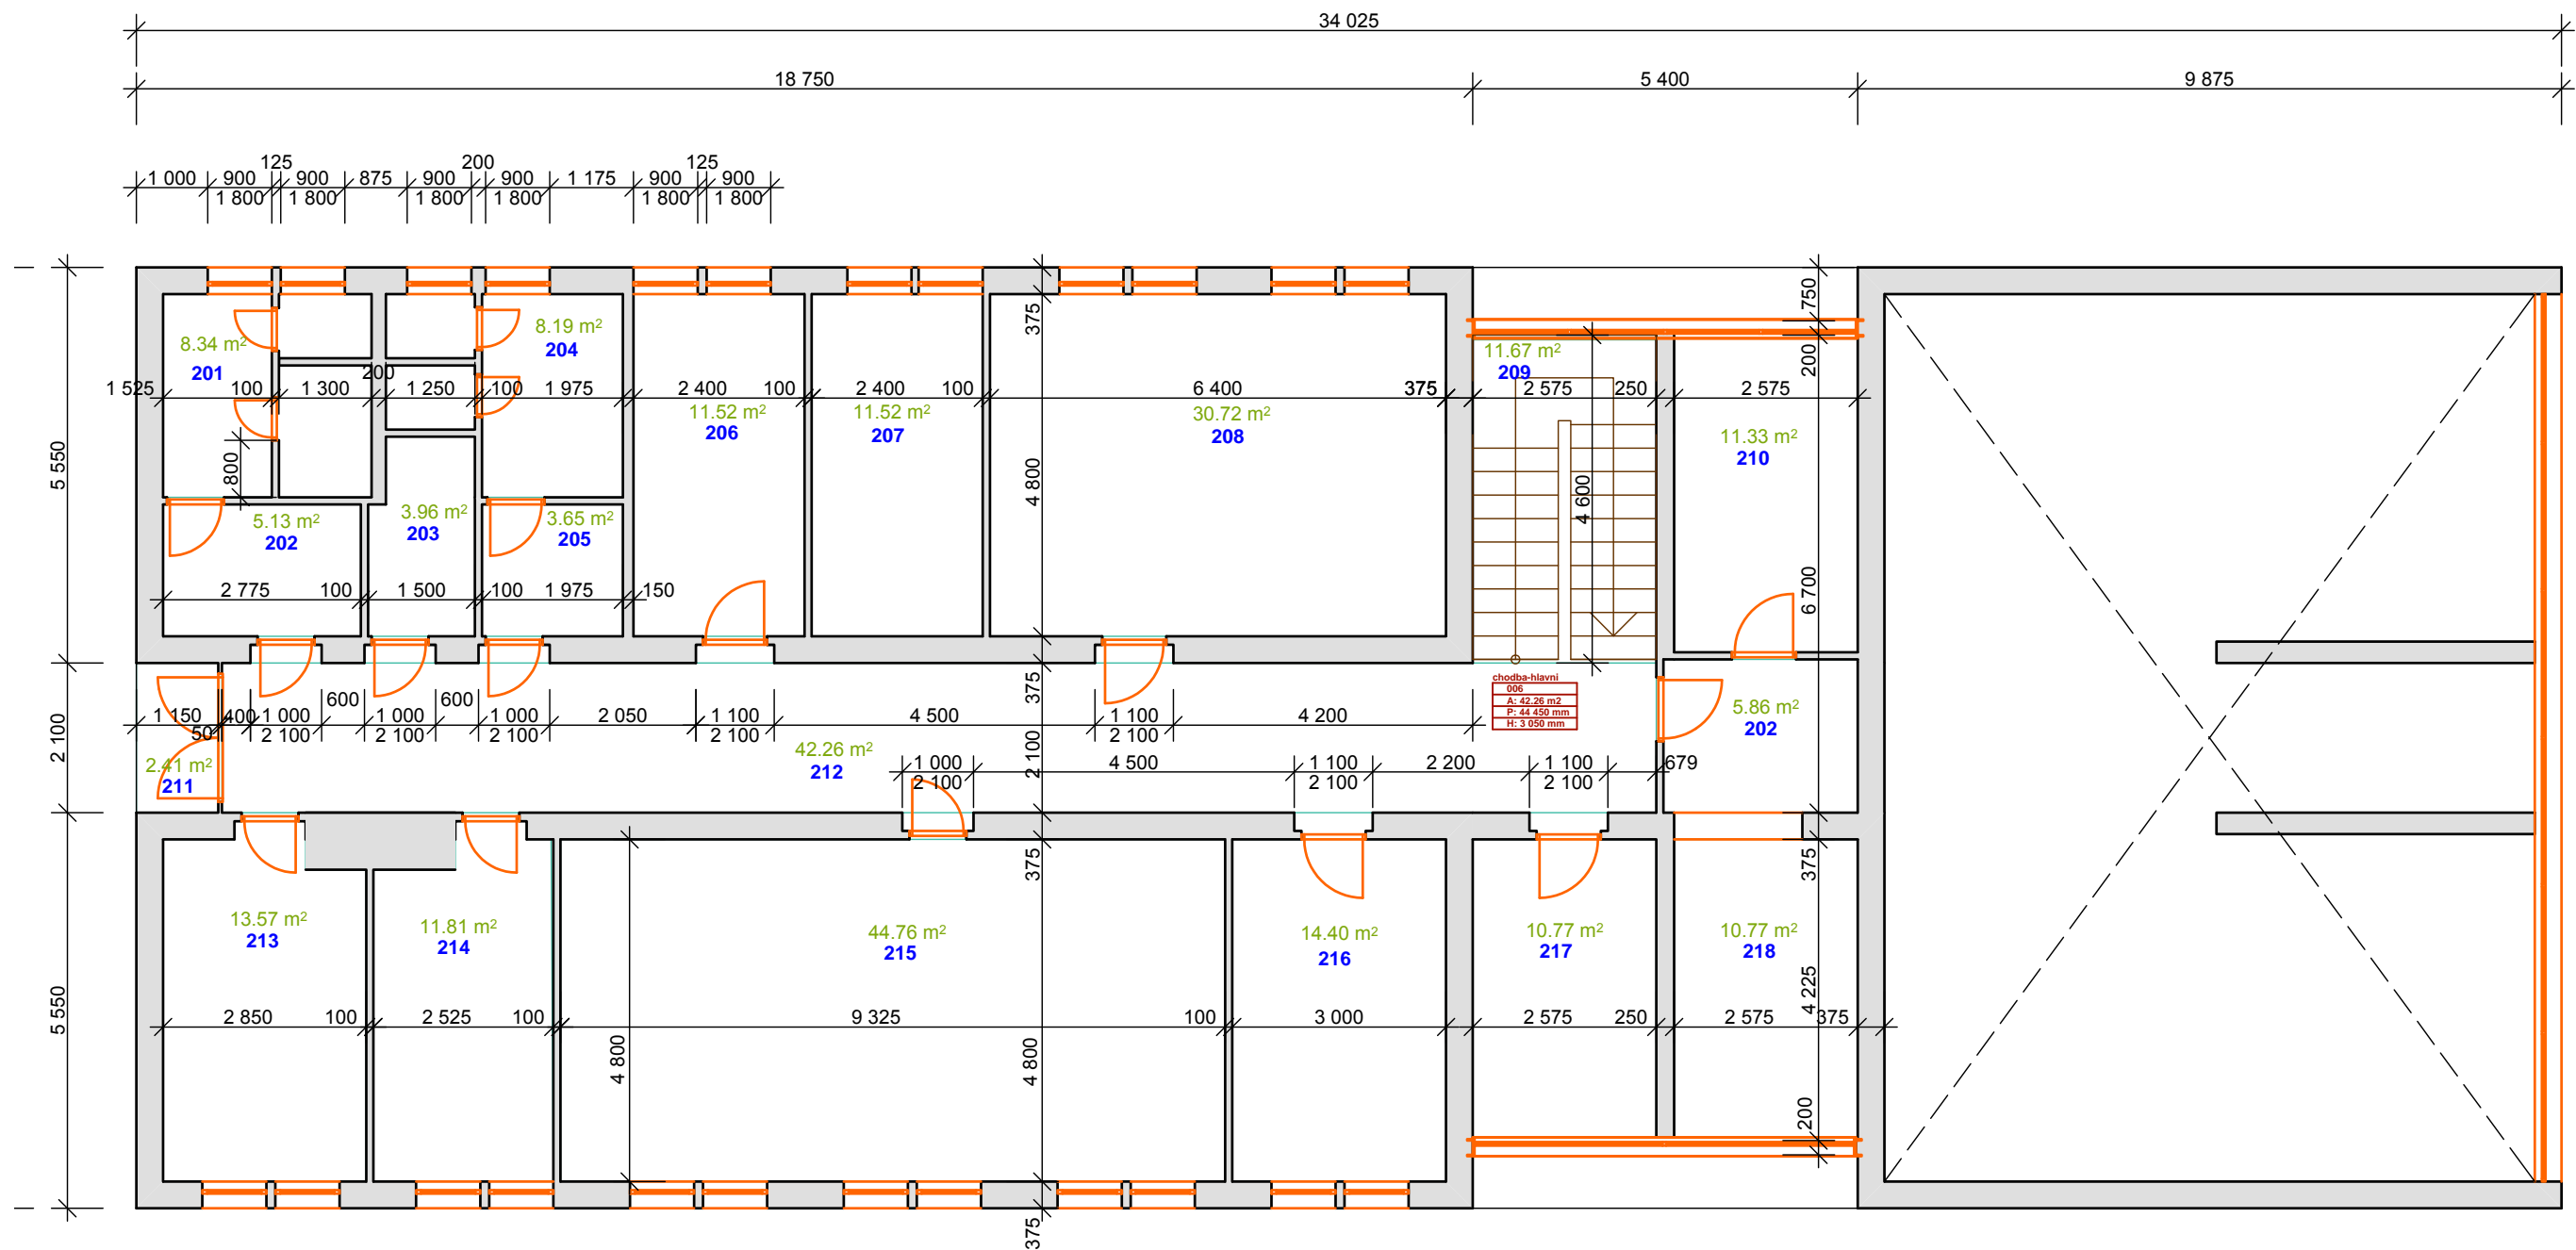

ČSAD - 1.patru - 2.NP